


**BRUXELLES-VILLE - 3 AFD - Sectie C nr. 5 D**

0 1m 5m 10m

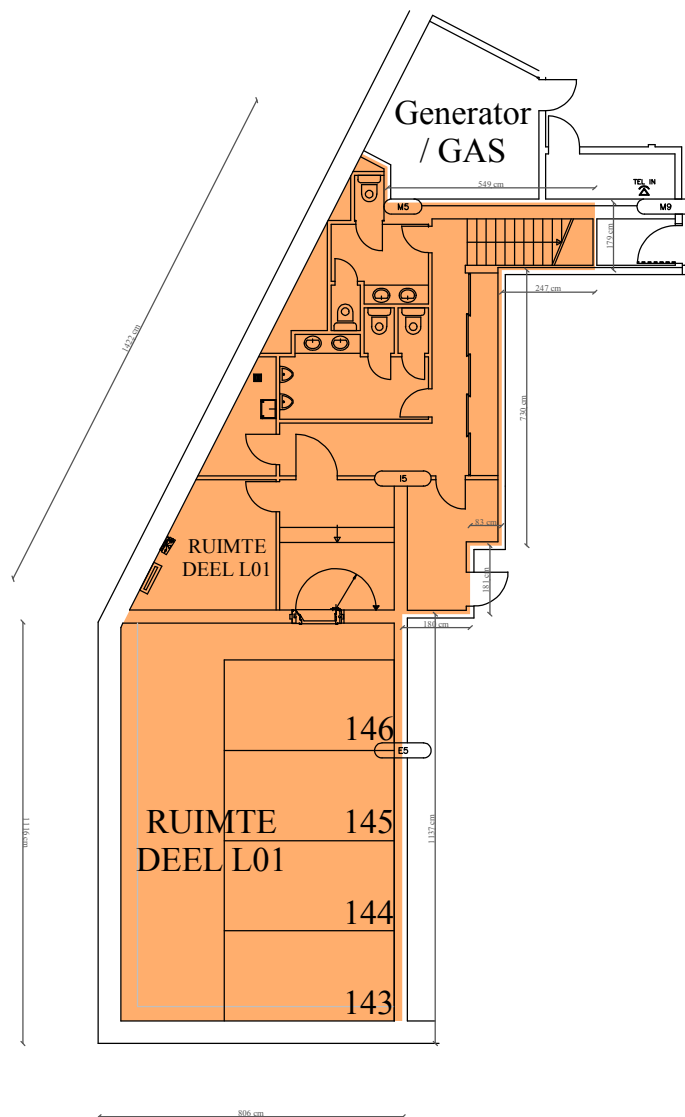

**MADOU  
CENTRE**

**-1**

Boulevard Bischoffsheim 1-8 à 1000 Bruxelles

Schaal : 1/200 (A4)

**BINNENPARKING -1**